



Erschliessung Winzerpark
Winzerweg
Strassenbau
Absteckungsplan Winzerweg 1 : 200


Stand **Ausführungsprojekt** Plan Nr. **2067_Pla31**



Sterli + Ruggli
Ingenieure + Raumplaner AG
Unterdorfstrasse 38, Postfach
4415 Lausen 061 / 926 84 30

Datum	Projekt	Gez.	Geprüft	Freigabe
30.07.2020	PG	SW	PG	
17.08.2020	PG	SW	PG	

Planformat: 840 x 500 mm
Ausdruck: 17.08.2021

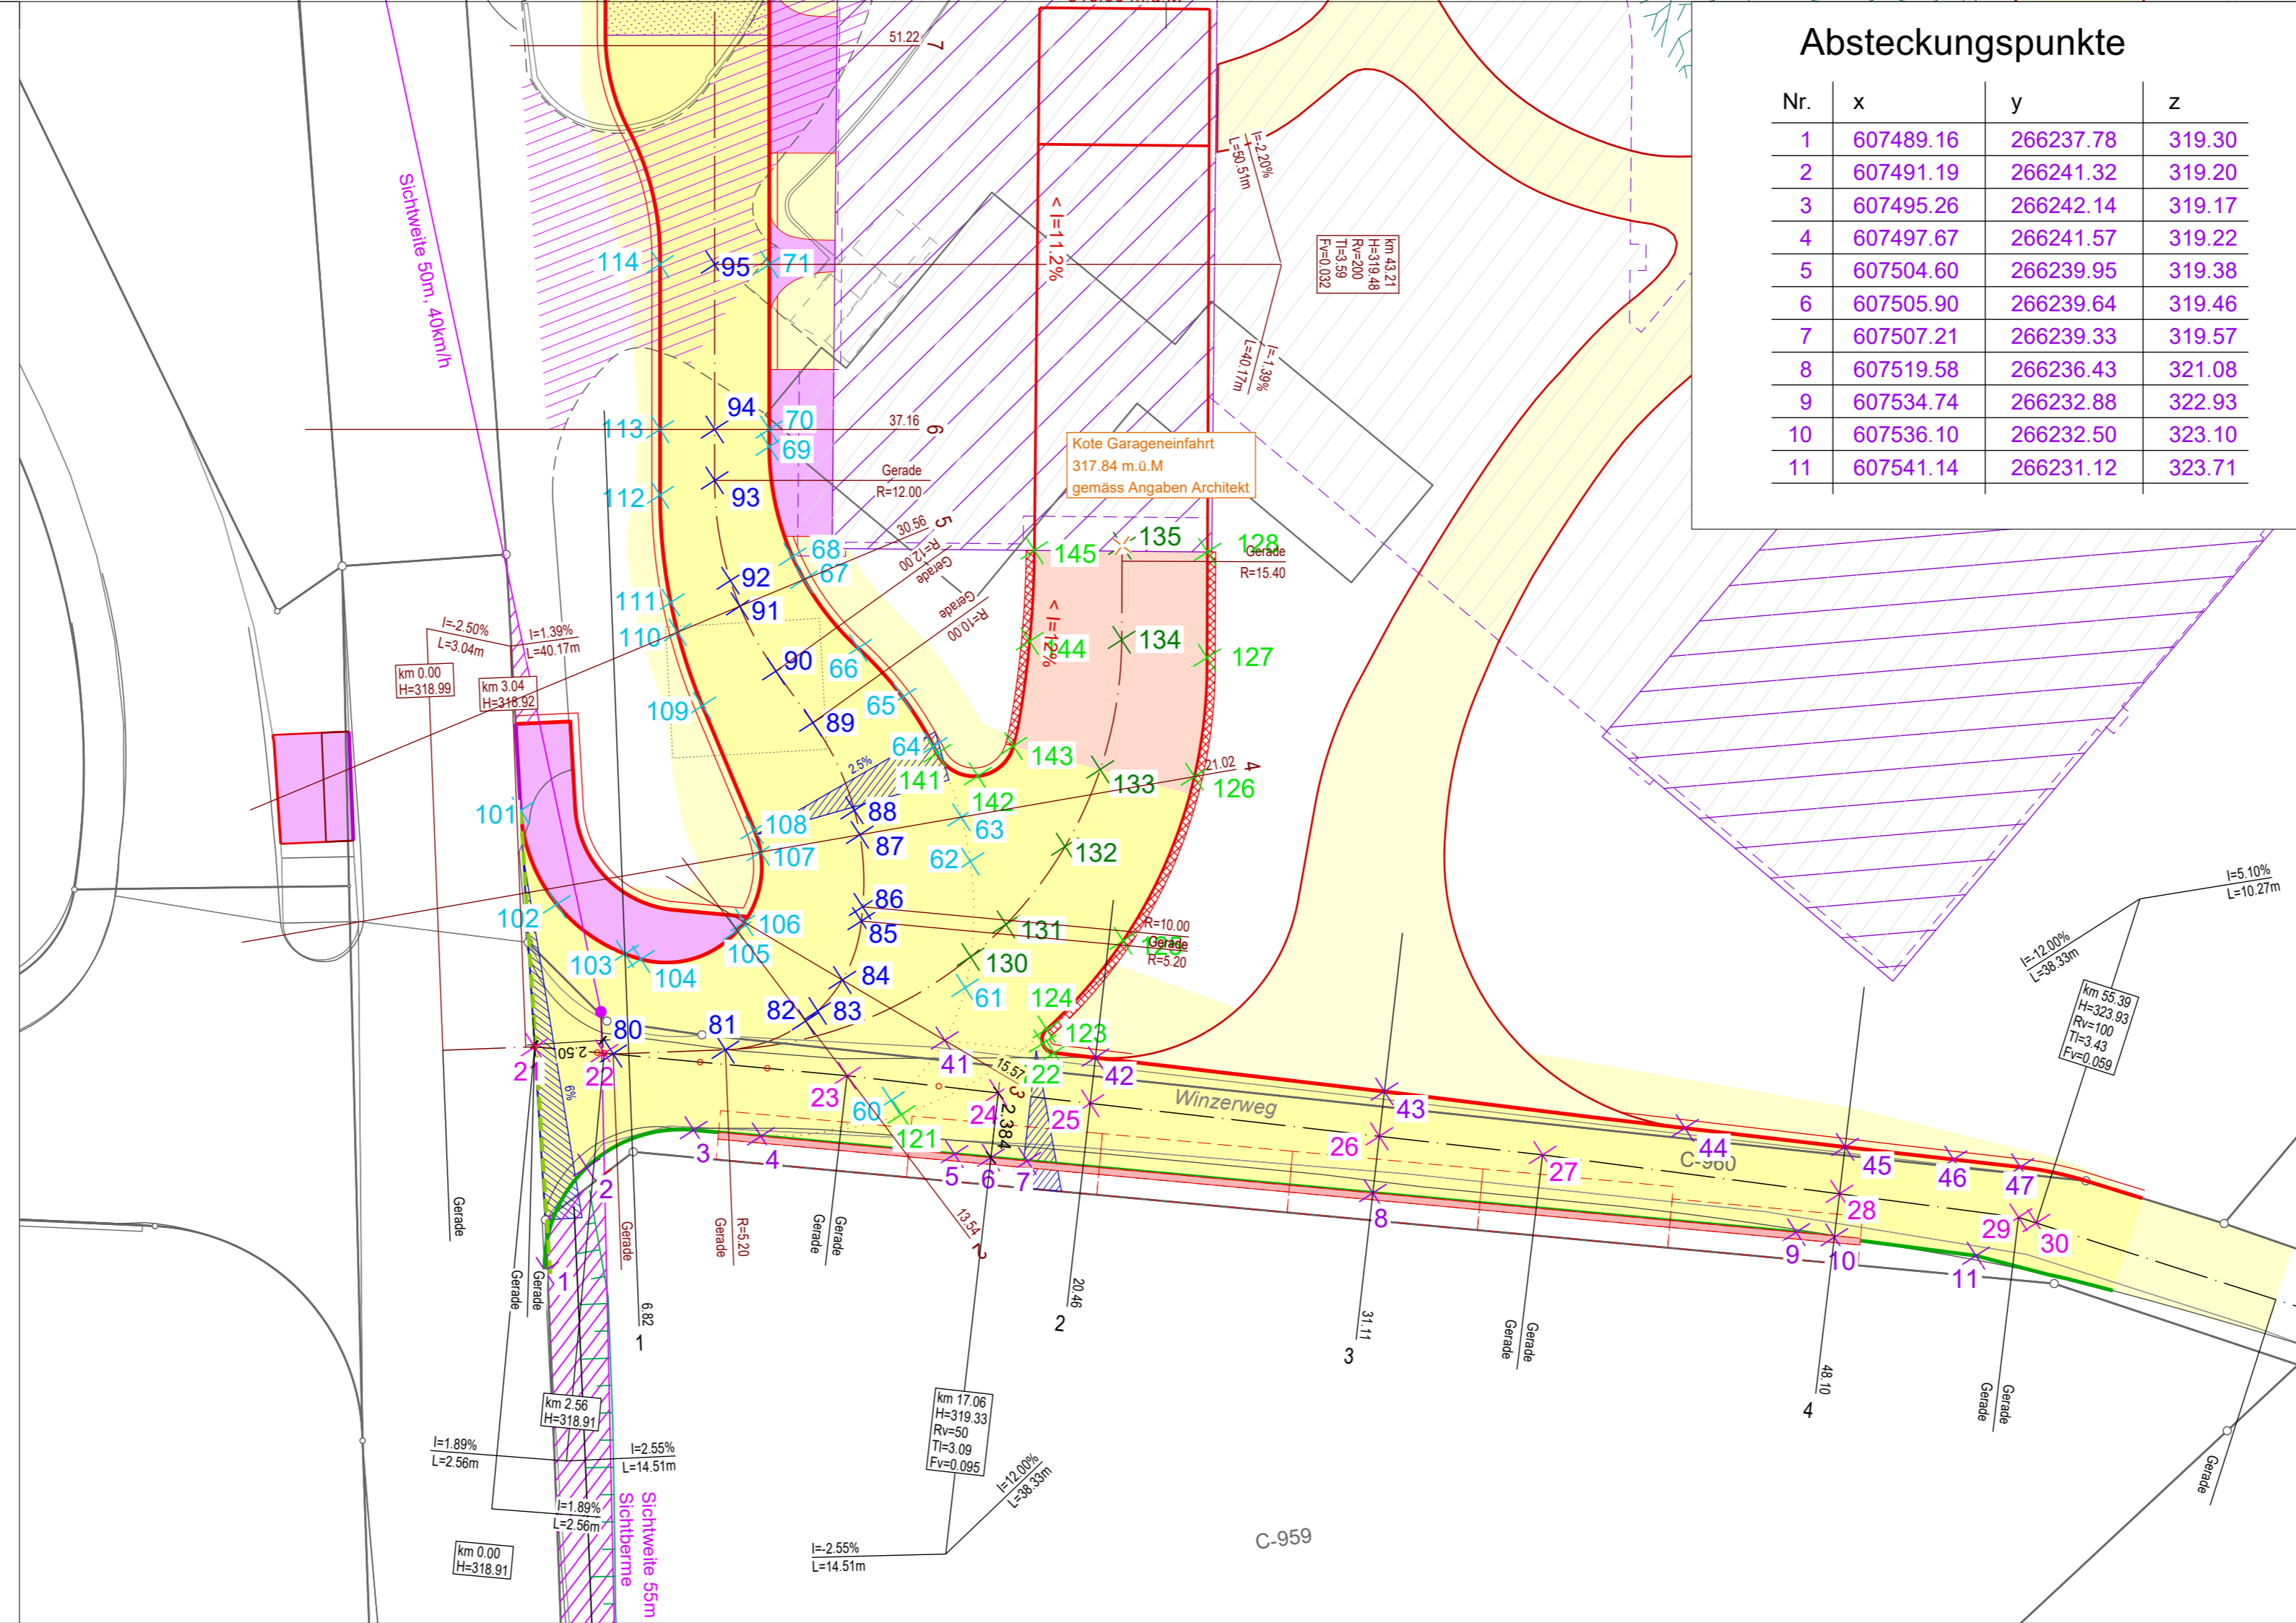



Absteckungspunkte

Nr.	x	y	z
1	607489.16	266237.78	319.30
2	607491.19	266241.32	319.20
3	607495.26	266242.14	319.17
4	607497.67	266241.57	319.22
5	607504.60	266239.95	319.38
6	607505.90	266239.64	319.46
7	607507.21	266239.33	319.57
8	607519.58	266236.43	321.08
9	607534.74	266232.88	322.93
10	607536.10	266232.50	323.10
11	607541.14	266231.12	323.71

Absteckungspunkte

Nr.	x	y	z
21	607489.91	266245.95	318.91
22	607492.40	266245.37	318.96
23	607501.10	266243.34	319.19
24	607506.50	266241.95	319.38
25	607509.78	266241.11	319.74
26	607520.10	266238.46	321.01
27	607525.93	266236.96	321.74
28	607536.51	266234.05	323.05
29	607542.88	266232.30	323.81
30	607543.50	266232.00	323.87

Nr.	x	y	z
91	607499.57	266260.91	319.30
92	607499.36	266261.89	319.31
93	607499.29	266265.60	319.37
94	607499.55	266267.45	319.39
95	607500.38	266273.44	319.44
101	607490.59	266254.60	318.39
102	607491.43	266251.02	318.58
103	607493.65	266248.87	318.78
104	607494.21	266248.60	318.81
105	607497.85	266249.14	318.89
106	607498.14	266249.42	318.94
107	607499.09	266251.89	319.07
108	607498.97	266252.71	319.09
109	607497.71	266257.49	319.20
110	607497.18	266260.28	319.24
111	607497.08	266261.39	319.26
112	607497.24	266265.34	319.31
113	607497.57	266267.73	319.34
114	607498.40	266273.72	319.39
121	607502.88	266241.66	319.29
122	607508.72	266243.12	319.50
123	607508.36	266243.52	319.44
124	607508.57	266244.02	319.42
125	607511.78	266246.84	319.29
126	607515.20	266252.44	318.81
127	607516.26	266256.69	318.38
128	607516.81	266260.52	317.87
130	607506.18	266247.02	319.26
131	607507.62	266248.03	319.22
132	607510.16	266250.55	319.12
133	607511.82	266253.17	318.83
134	607513.25	266257.77	318.25
135	607513.75	266261.18	317.84
141	607505.99	266254.58	319.28
142	607507.35	266253.55	319.02
143	607508.79	266254.46	318.76
144	607509.91	266258.18	318.28
145	607510.54	266261.45	317.86

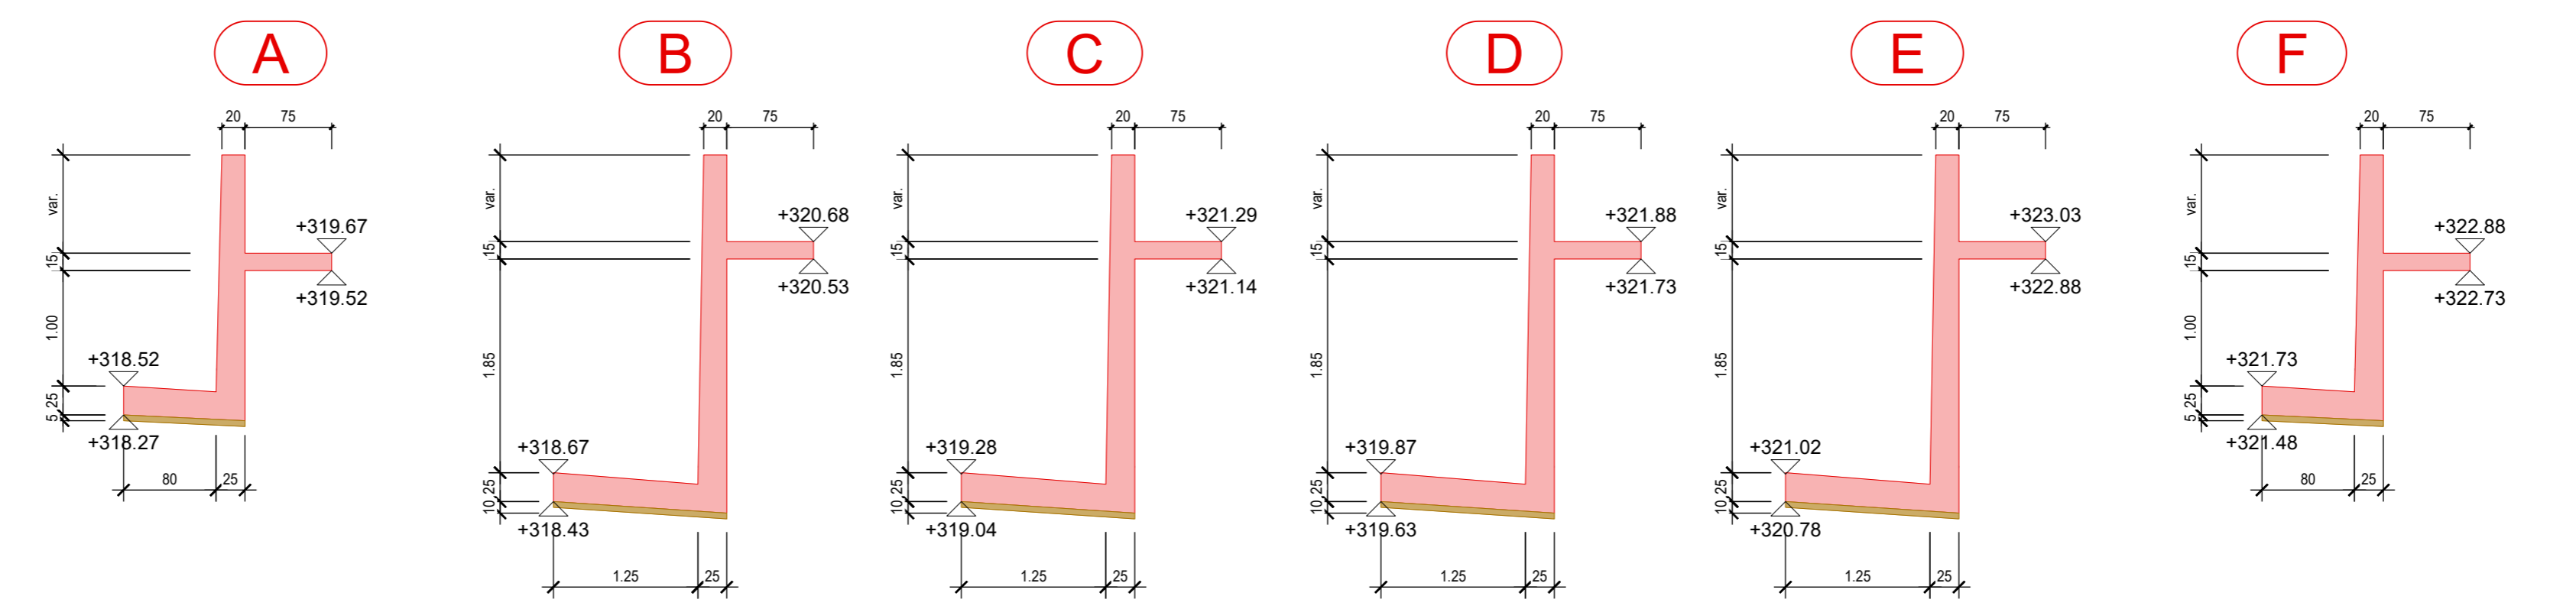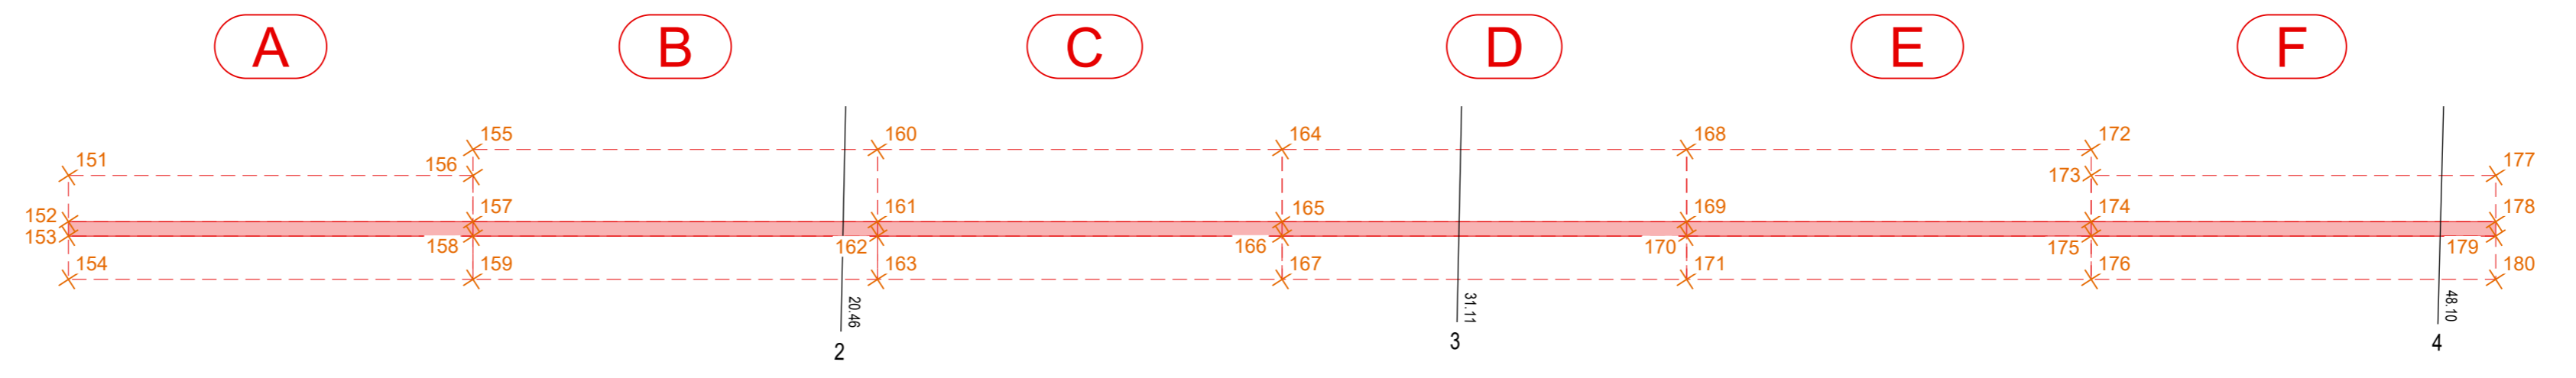

Nr.	x	y
151	607496.34	266242.71
152	607496.15	266241.93
153	607496.10	266241.68
154	607495.92	266240.95
155	607503.25	266241.54
156	607503.15	266241.11
157	607502.97	266240.33
158	607502.91	266240.08
159	607502.74	266239.35
160	607510.07	266239.95
161	607509.78	266238.73
162	607509.73	266238.49
163	607509.55	266237.76
164	607516.88	266238.35
165	607516.60	266237.13
166	607516.54	266236.89
167	607516.37	266236.16
168	607523.70	266236.75
169	607523.41	266235.53
170	607523.36	266235.29
171	607523.18	266234.56
172	607530.51	266235.15
173	607530.41	266234.71
174	607530.23	266233.93
175	607530.17	266233.69
176	607530.00	266232.96
177	607537.23	266233.12
178	607537.04	266232.34
179	607536.99	266232.09
180	607536.82	266231.36